


PLAN VIEW

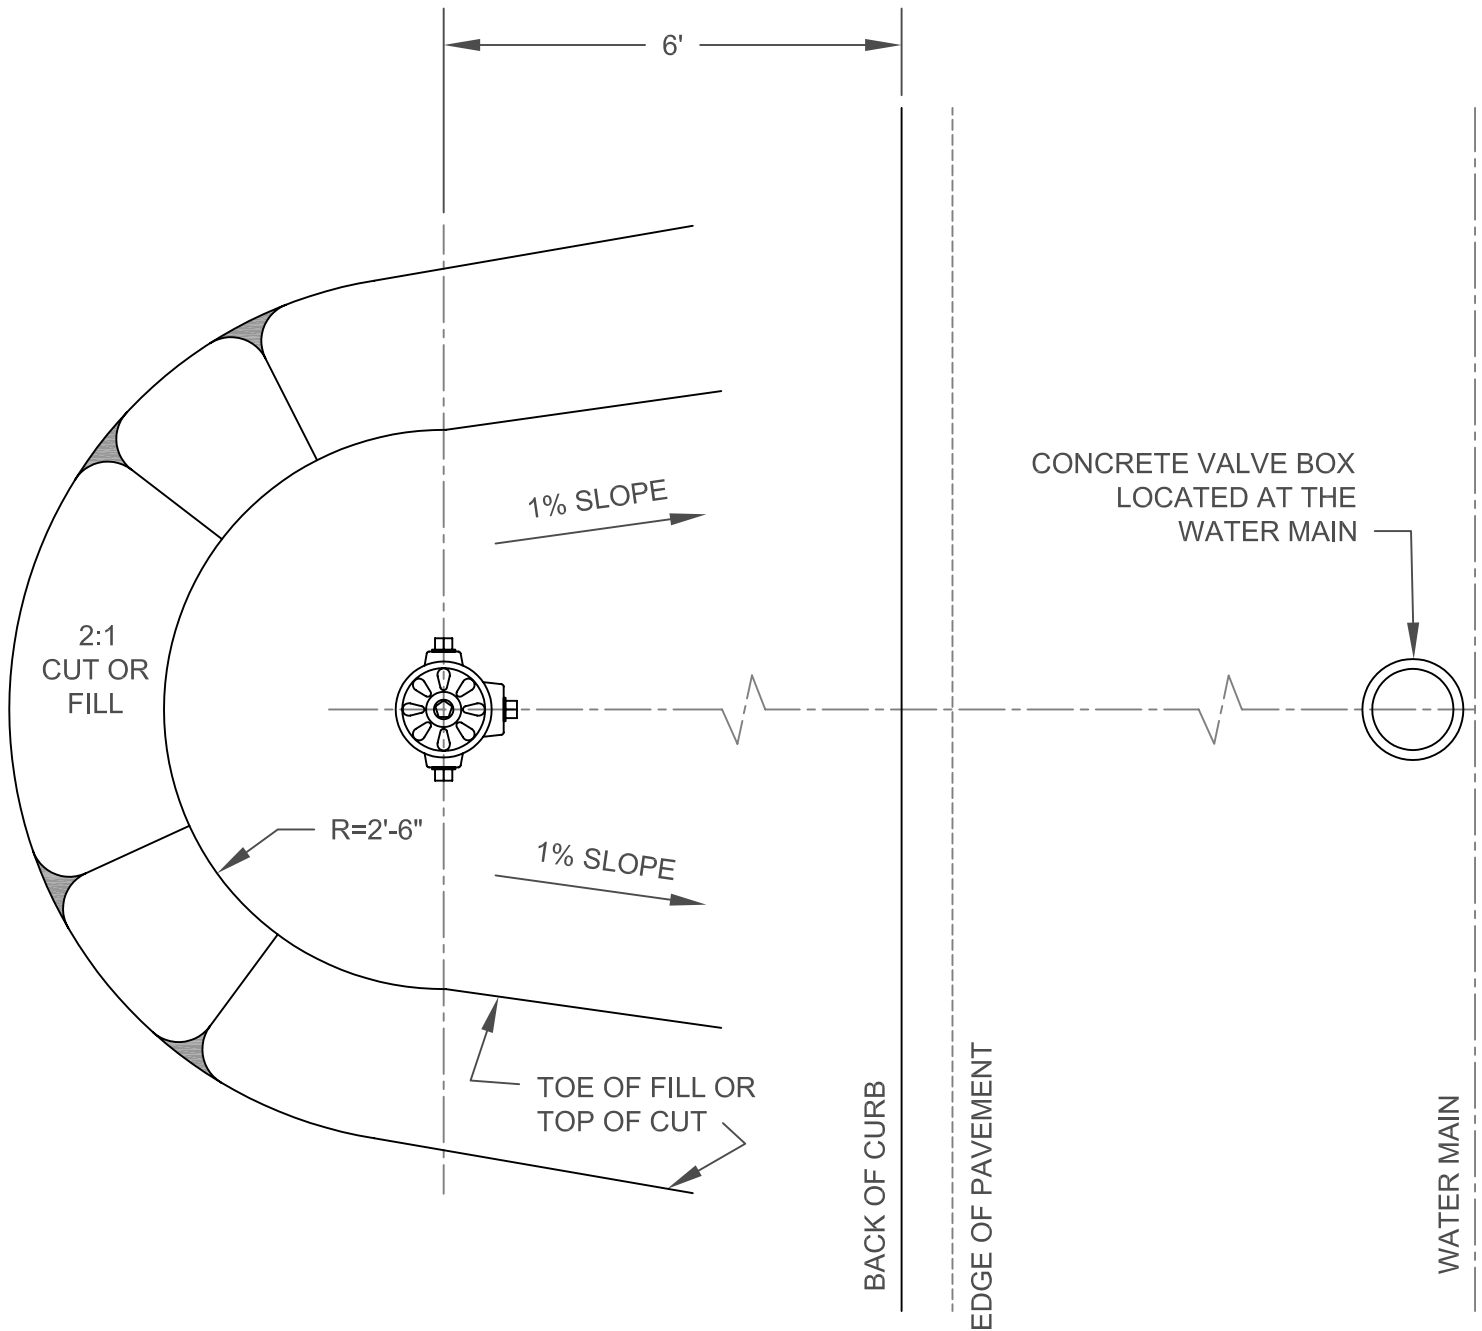

HYDRANT PAD SHALL BE CONSTRUCTED TO THE REQUIREMENTS FOR ROADWAY EMBANKMENT AND SLOPE COMPACTION, (95% MIN.).



NORTHSTAR C.S.D.

FIRE HYDRANT PAD DETAIL

908 NORTHSTAR DR. TRUCKEE, CA

DATE: APR. 2003

DRAWN: JW

APPROVED: MS

SCALE: NONE

DIR.: WATER

DWG. FILE: WO-12

FIGURE:

12