



**PLAN VIEW**

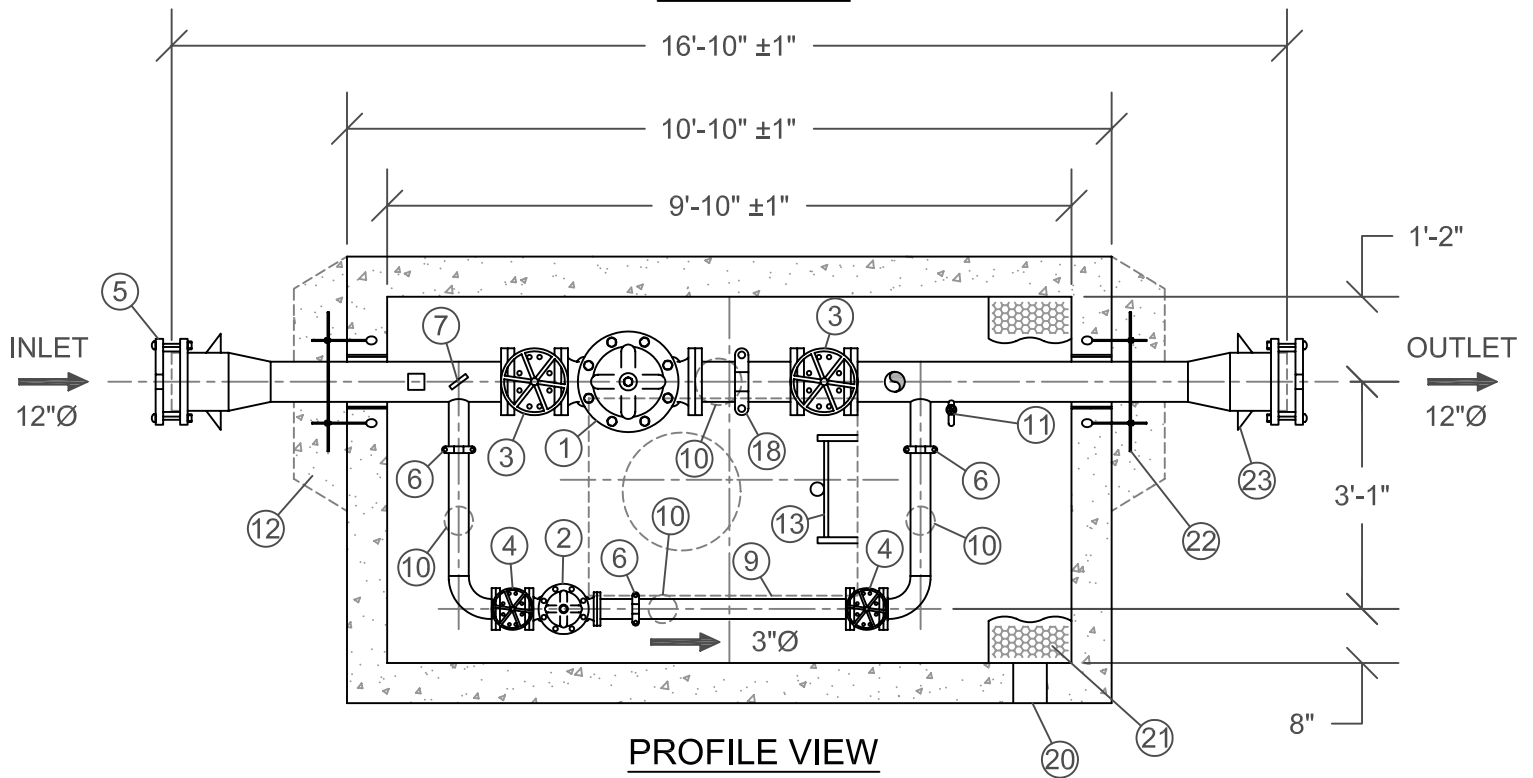

**PROFILE VIEW**

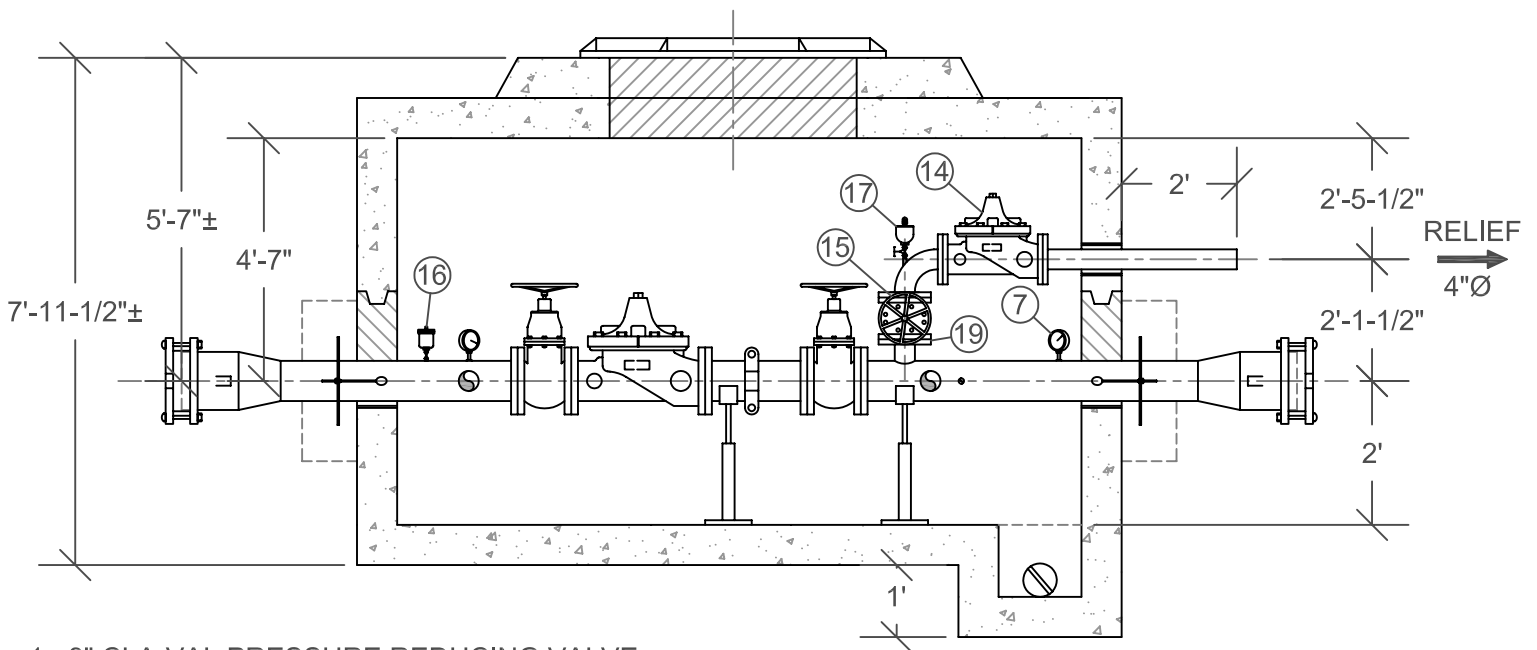

- |   |   |
|---|---|
| <ul style="list-style-type: none"> <li>1. 8" CLA-VAL PRESSURE REDUCING VALVE</li> <li>2. 3" CLA-VAL PRESSURE REDUCING VALVE</li> <li>3. 8" MUELLER GATE VALVE W/ HANDWHEEL</li> <li>4. 3" MUELLER GATE VALVE W/ HANDWHEEL</li> <li>5. 12" SMITH BLAIR TRANSITION COUPLING</li> <li>6. 3" VICTAULIC COUPLING</li> <li>7. 4" WIKA PRESSURE GAUGE</li> <li>8. PRECAST CONCRETE CHAMBER</li> <li>9. 46" X 30" THREE PIECE VALVE VAULT COVER</li> <li>10. ADJUSTABLE PIPE SUPPORTS</li> <li>11. HOSE BIB TEST PORT</li> <li>12. REINFORCED CONCRETE THRUST BLOCK</li> </ul> | <ul style="list-style-type: none"> <li>13. ALUMINUM LADDER</li> <li>14. 4" CLA-VAL PRESSURE RELIEF VALVE</li> <li>15. 4" MUELLER GATE VALVE W/ HAND WHEEL</li> <li>16. 1" CLA-VAL AIR RELEASE VALVE</li> <li>17. 1" CLA-VAL COMBINATION AIR VALVE</li> <li>18. 8" VICTAULIC COUPLING</li> <li>19. 4" VICTAULIC FLANGE ADAPTER</li> <li>20. 5"Ø OPENING FOR 4"Ø DAYLIGHT DRAIN</li> <li>21. 59"L x 12"W x 12" DEEP SUMP W/ SUMP GRATING</li> <li>22. THRUST-SEAL PLATE W/ ANCHORING BOLTS</li> <li>23. TIE ROD LUGS (TYP. OF 4)</li> </ul> |
|---|---|



**NORTHSTAR C.S.D.**

DATE: APR. 2003

DIR.: WATER

PRESSURE REDUCING STATION

DRAWN: JW

DWG. FILE: WO-17

APPROVED: MS

FIGURE: 17

908 NORTHSTAR DR. TRUCKEE, CA

SCALE: NONE